




MANUFACTURED HOME INSTALLATION APPLICATION

JOB ADDRESS		PERMIT NUMBER	
OWNER	MAIL ADDRESS	PHONE	
CONTRACTOR (INSTALLER)	MAIL ADDRESS	PHONE	
CONTRACTOR (ELECTRICAL)	MAIL ADDRESS	PHONE	
TOTAL VALUATION \$	LABOR \$	MATERIAL \$	
MANUFACTURED HOME HUD NUMBER		YEAR OF MANUFACTURE	
DESCRIBE WORK:		DATA PLATE INFORMATION	
		WIND ZONE: _____	
		THERMAL ZONE: _____	
		ROOF LOAD: _____	
ZONING APPROVAL	DATE REC'D	BY	APPROVED
			DISAPPROVED
<p>THIS PERMIT BECOMES NULL AND VOID IF WORK OR CONSTRUCTION AUTHORIZED IS NOT INSPECTED WITHIN 180 DAYS, OR IF CONSTRUCTION OR WORK IS SUSPENDED OR ABANDONED FOR A PERIOD OF 180 DAYS AT ANY TIME AFTER WORK IS COMMENCED. NO PERMIT SHALL BE VALID FOR MORE THAN ONE (1) YEAR FROM DATE OF ISSUANCE. SECTION 10-61(k)</p> <p>I HEREBY CERTIFY THAT I HAVE READ AND EXAMINED THIS PERMIT AND KNOW THE SAME TO BE TRUE AND CORRECT. ALL PROVISIONS OF LAWS AND ORDINANCES GOVERNING THIS TYPE OF WORK WILL BE COMPLIED WITH WHETHER SPECIFIED HEREIN OR NOT. THE GRANTING OF THIS PERMIT DOES NOT PRESUME TO GIVE AUTHORITY TO VIOLATE OR CANCEL THE PROVISIONS OF ANY OTHER STATE OR LOCAL LAW REGULATING CONSTRUCTION OR THE PERFORMANCE OF CONSTRUCTION.</p>		PERMIT FEE \$	
		ELECTRICAL \$	
		USE TAX \$	
		OTHER \$	
		TOTAL \$	
CONTRACTOR SIGNATURE		DATE	
CONTACT PERSON	PHONE #	FAX #	
EMAIL ADDRESS			

MANUFACTURED HOME SITE PLAN

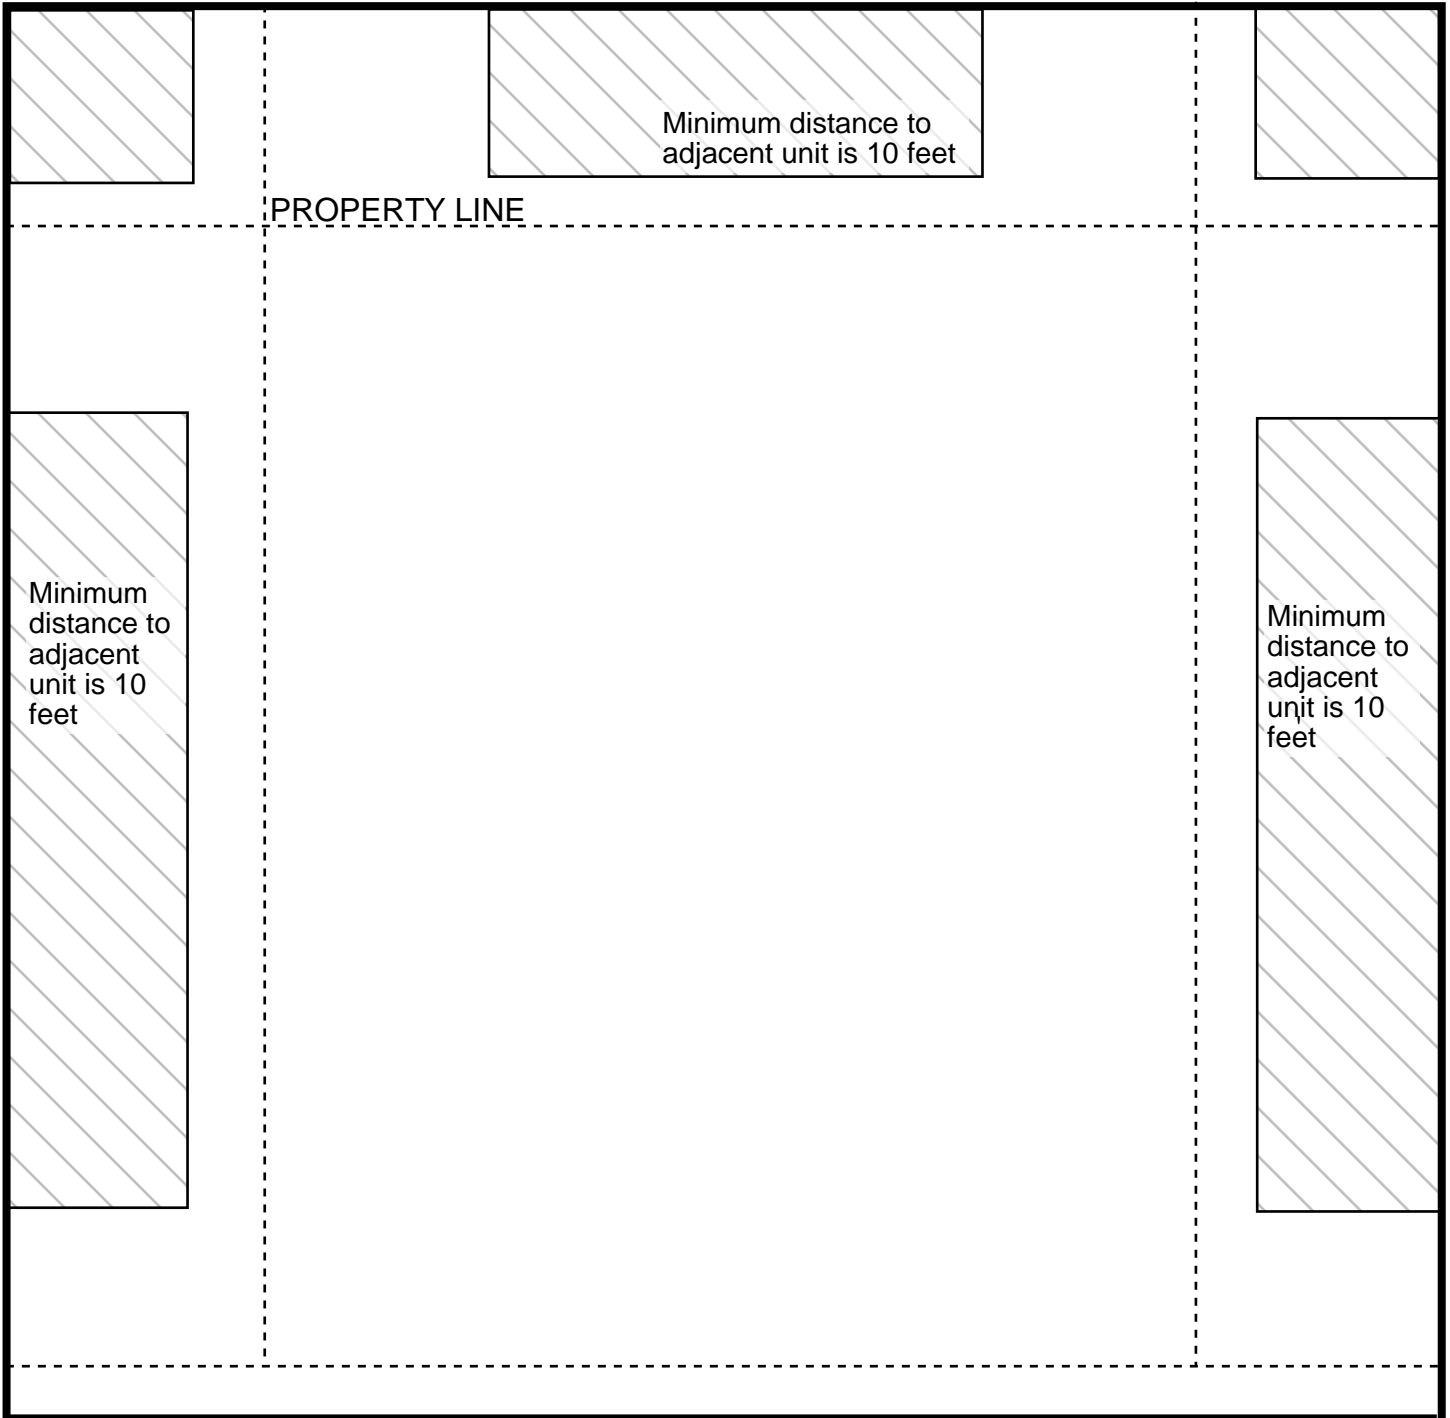


ADDRESS:	COMMUNITY NAME:	LOT NUMBER:
LOT: _____ X _____	UNIT: _____ X _____	DRIVEWAY: _____ X _____
DECK/PATIO: _____ X _____	SHED: _____ X _____	CARPORT: _____ X _____
DECK/PATIO: _____ X _____	SHED: _____ X _____	OTHER: _____ X _____

Indicate the unit size, space size, driveway size, shed(s) size, patio/deck(s) size, and any other structure size as shown.

Indicate distance from unit to adjacent units as shown.

Indicate location of unit, driveways, sheds, patios and decks, and any other structures accurately.

MANUFACTURED HOME SITE PLAN EXAMPLE

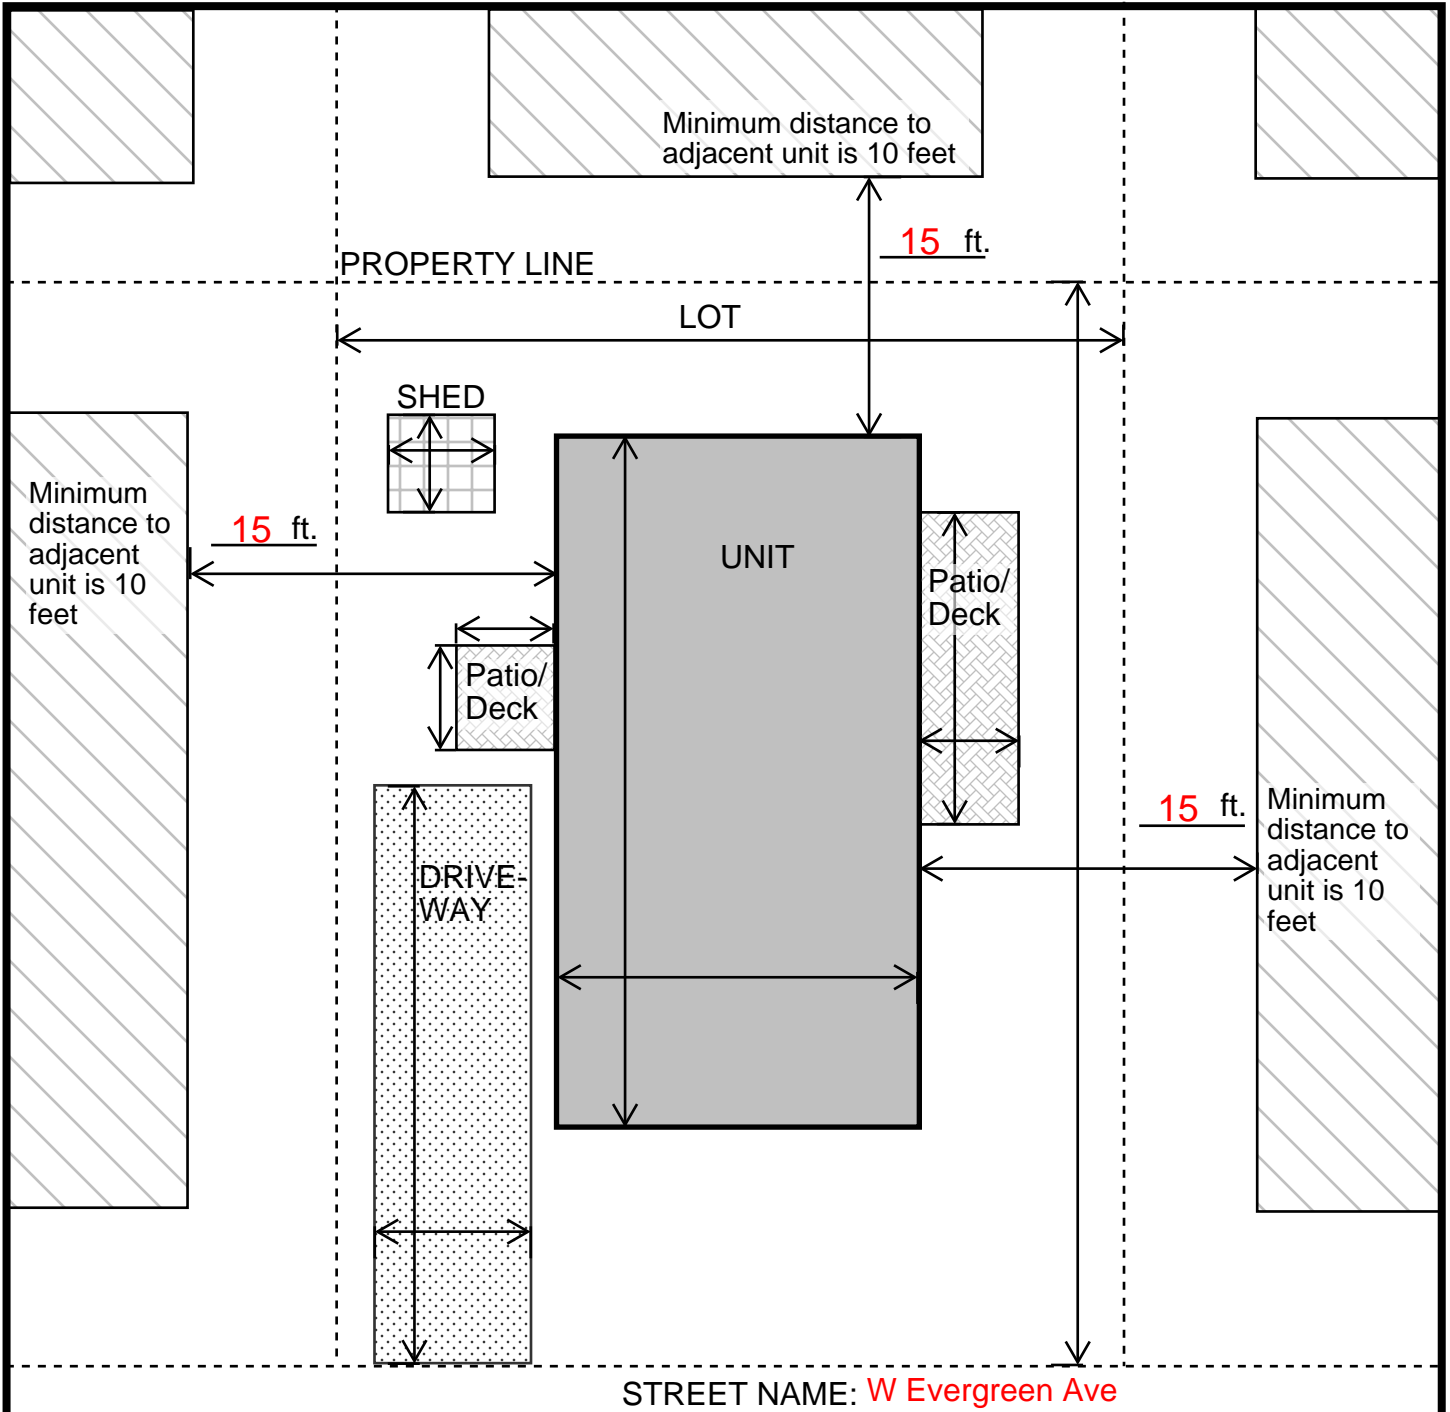

ADDRESS: **5555 W Evergreen Ave** COMMUNITY NAME: **The Evergreen Pines** LOT NUMBER: **555**

LOT: <u>60</u> x <u>60</u>	UNIT: <u>40</u> x <u>20</u>	DRIVEWAY: <u>20</u> x <u>10</u>
DECK/PATIO: <u>10</u> x <u>6</u>	SHED: <u>8</u> x <u>10</u>	CARPORT: <u>15</u> x <u>10</u>
DECK/PATIO: <u>4</u> x <u>5</u>	SHED: <u>5</u> x <u>9</u>	OTHER: <u>10</u> x <u>5</u>

Indicate the unit size, space size, driveway size, shed(s) size, patio/deck(s) size, and any other structure size as shown.

Indicate distance from unit to adjacent units as shown.

Indicate location of unit, driveways, sheds, patios and decks, and any other structures accurately.

Note: This handout shall not be used in place of a site plan.