




TYPICAL VIEW - YORK ST TO FILLMORE ST

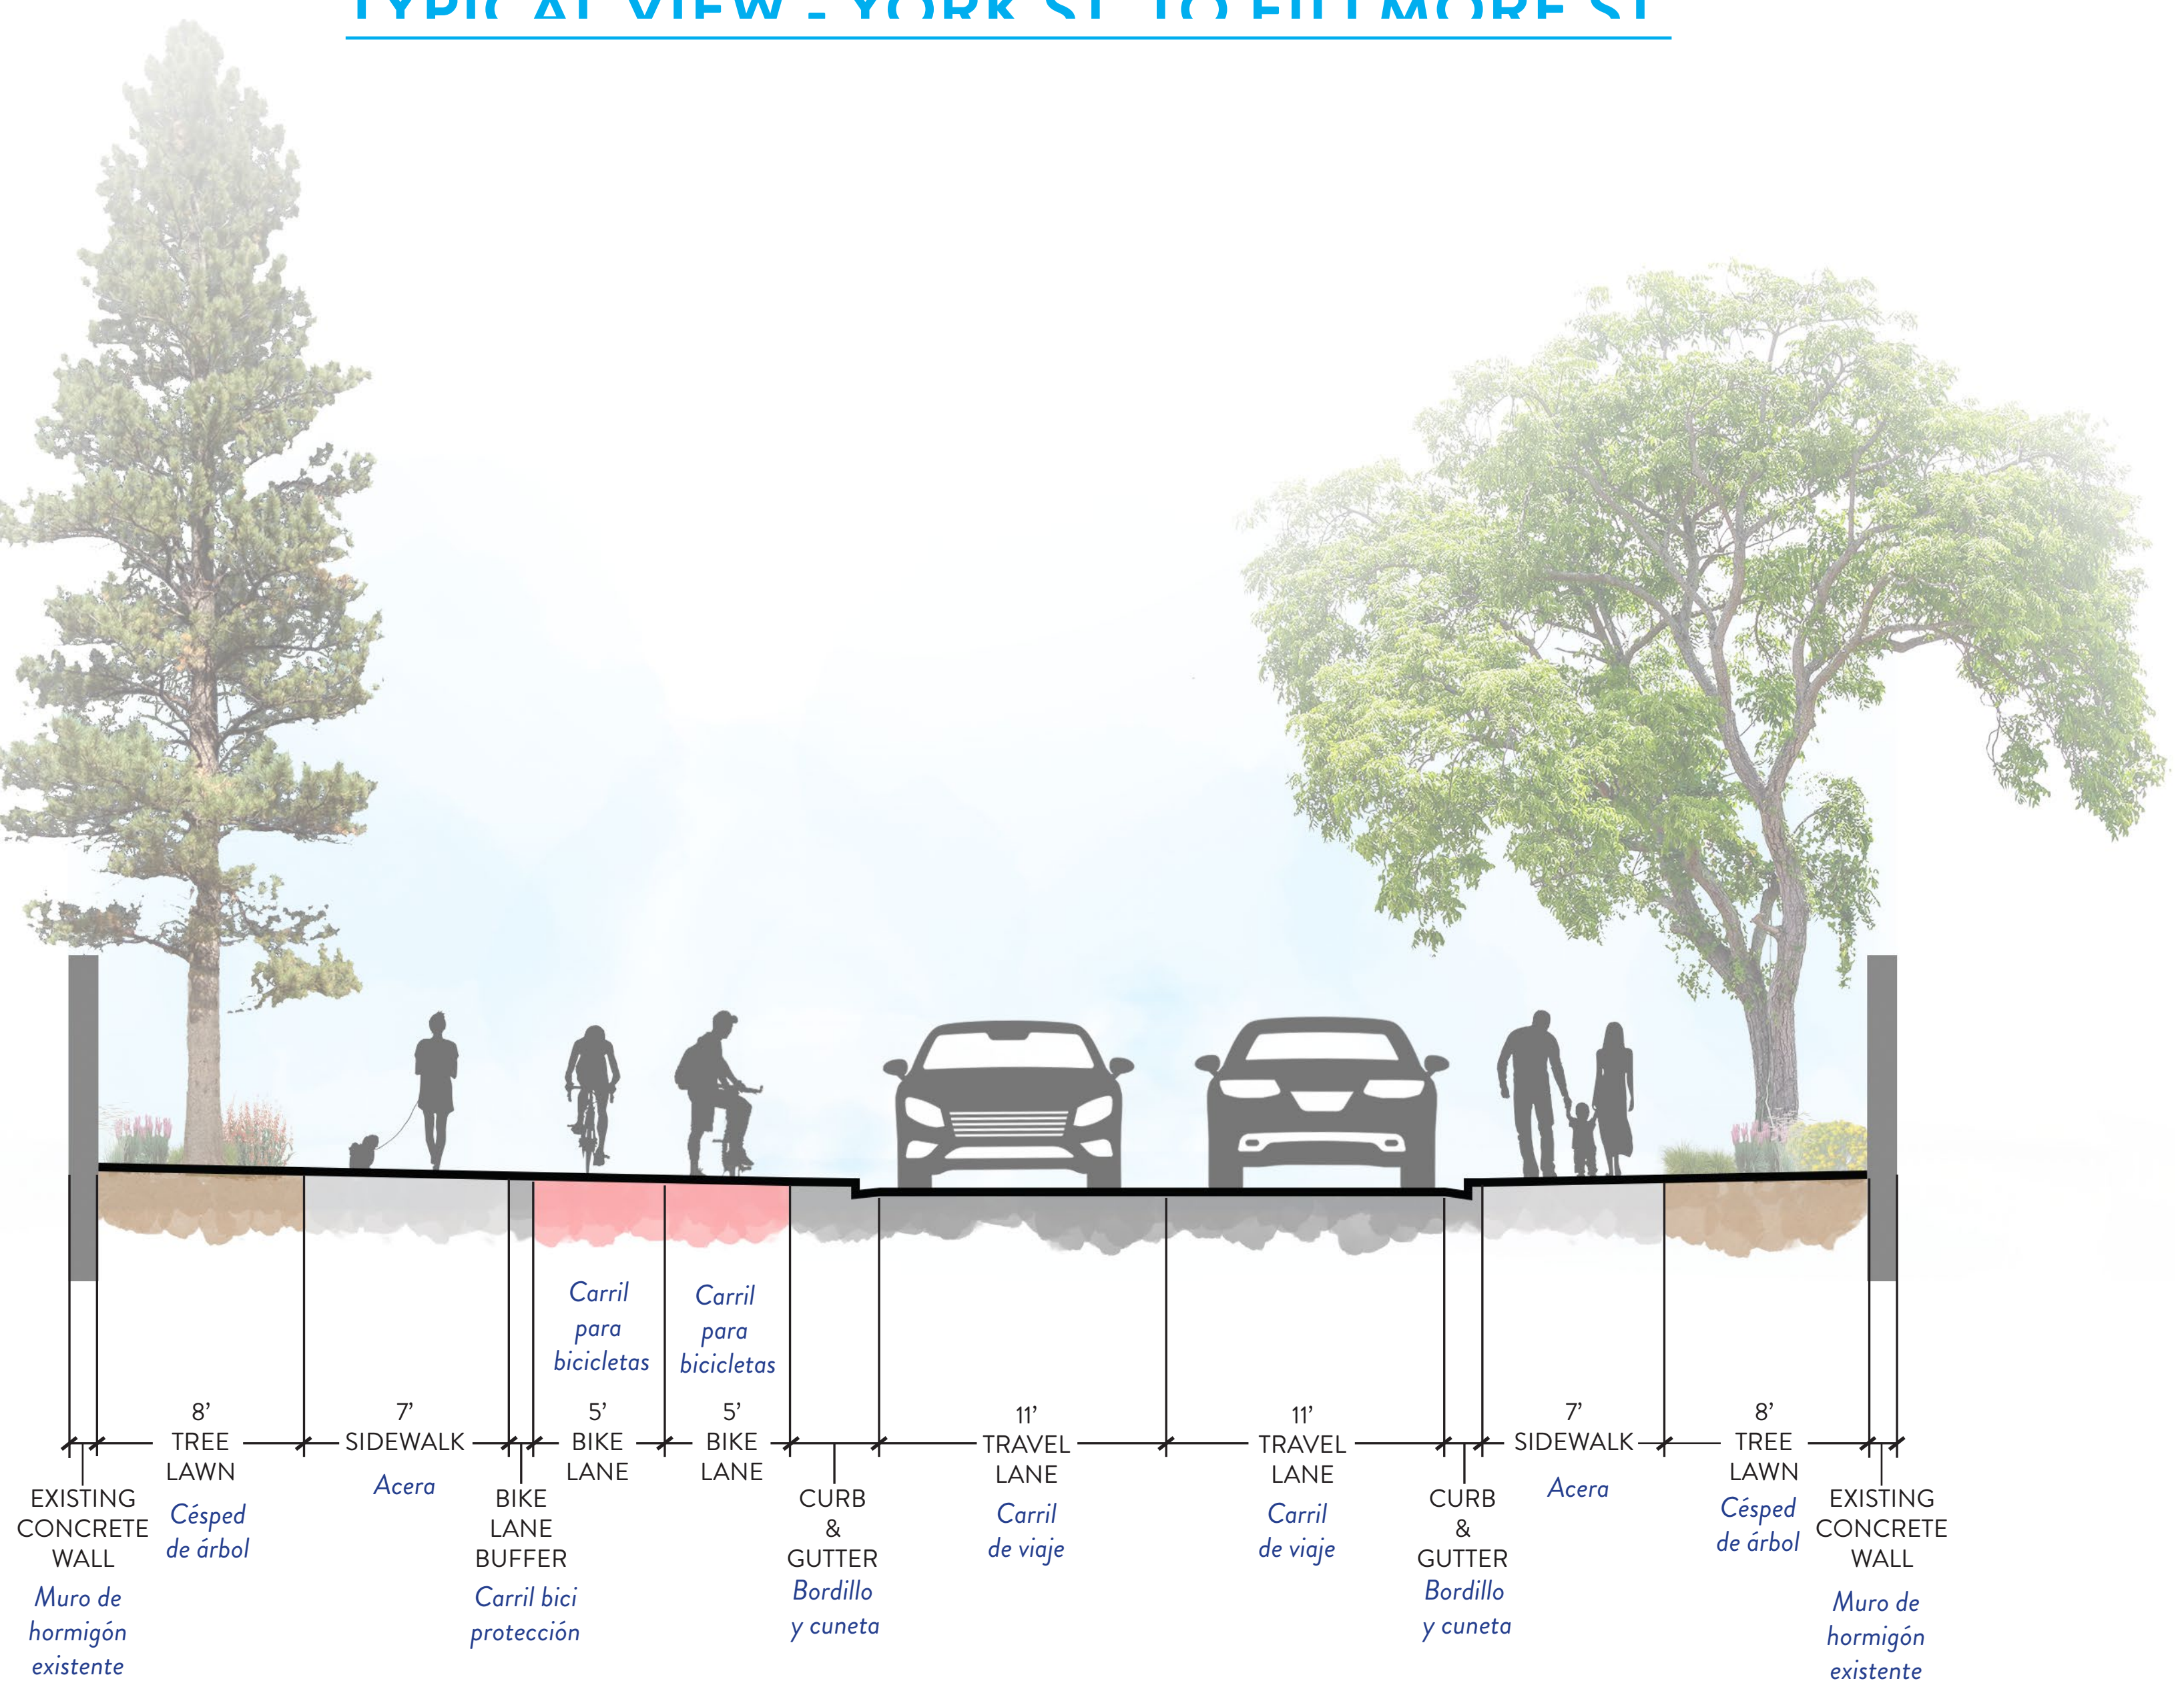

TYPICAL CROSS SECTION - YORK ST. TO FILLMORE ST.

SECCIÓN TRANSVERSAL TÍPICA - YORK ST. AL FILLMORE ST.

# ALTERNATIVE 2

## 124TH AVENUE MULTIMODAL CORRIDOR

### CORREDOR MULTIMODAL DE LA 124 AVE