


Existing Fillmore St to Steele St Cross Section
Landscaping on North Side Extends to Tennis Courts

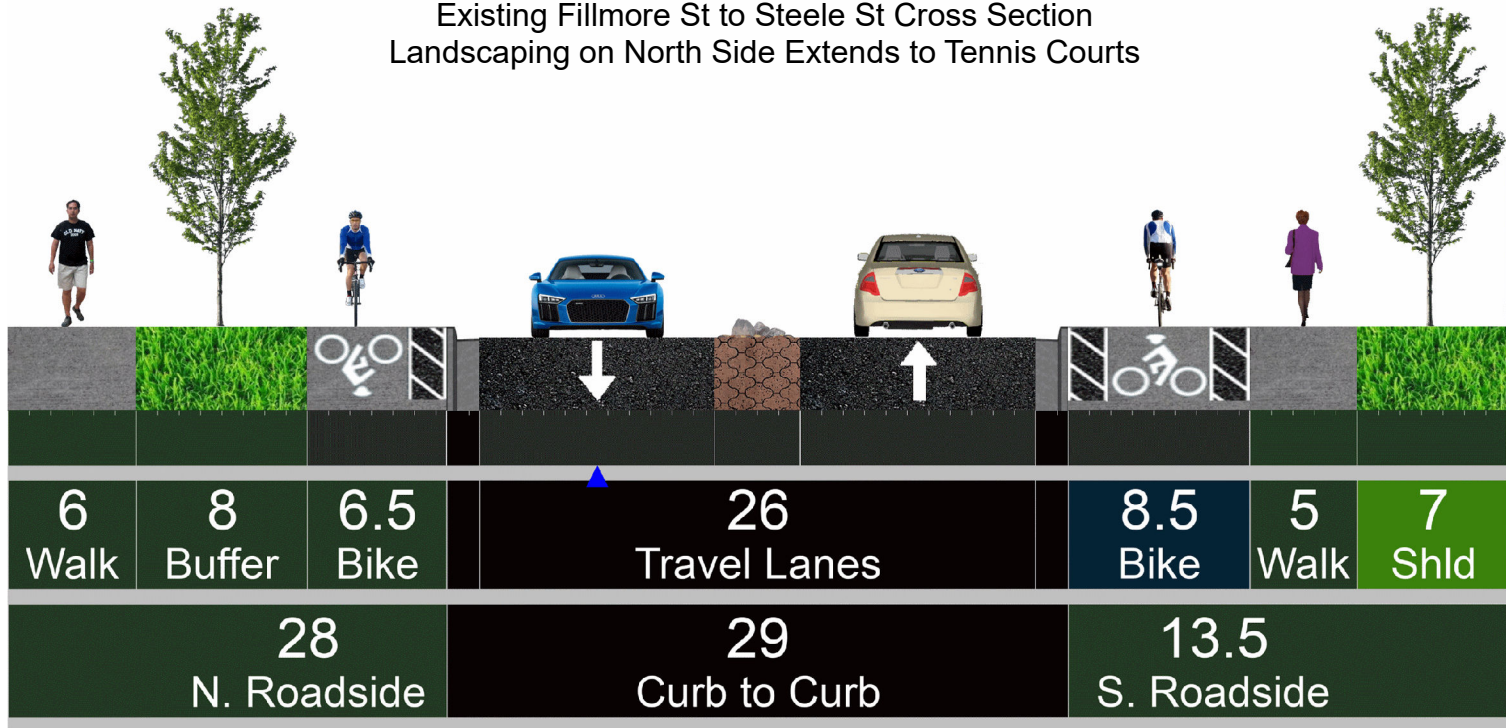

Proposed Fillmore St to Steele St Cross Section
Bicycle Lanes Enter/Exit Street at Intersections to Allow Left Turn Lanes
Westbound Trail Extends North Around Xcel Gas Facility