


Existing First St to York St Cross Section

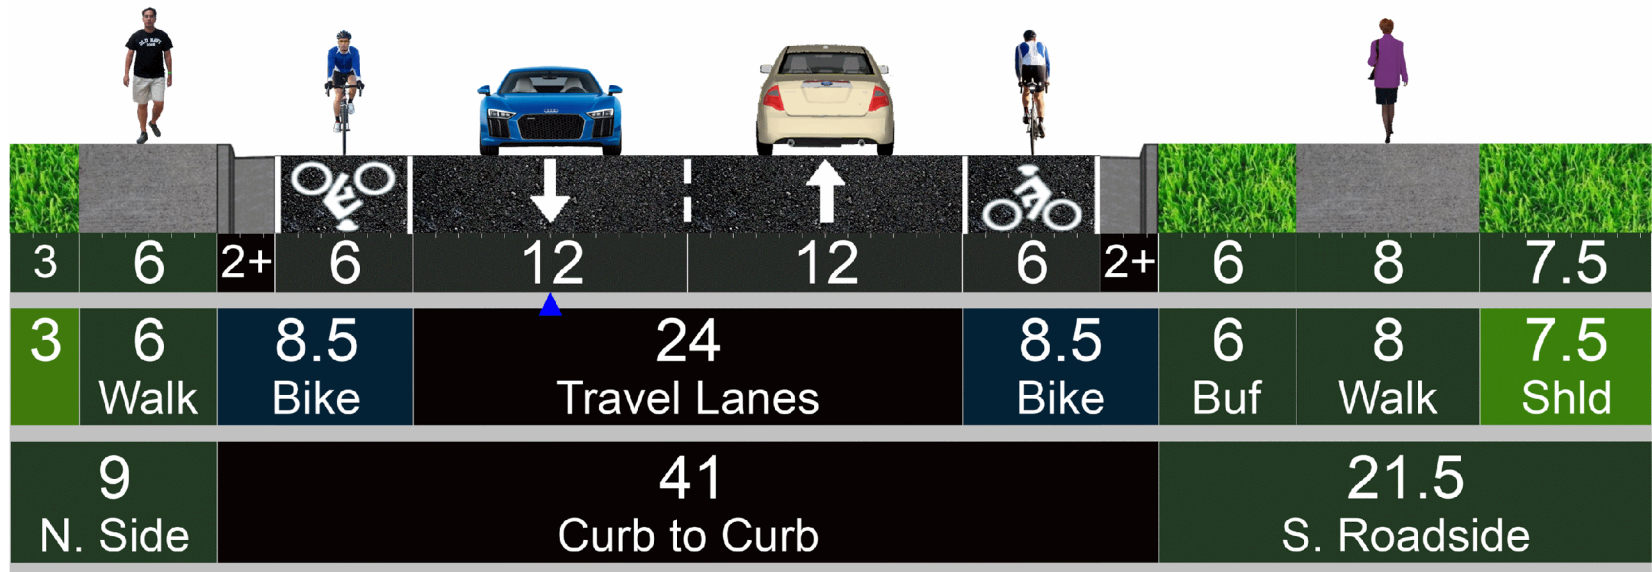

Proposed First St to York St Cross Section
Bicycle Lanes End at the York Street Roundabout