


Existing Madison Ct to Monroe Dr Cross Section
 Street Widens at the Monroe Drive Roundabout to Create Median

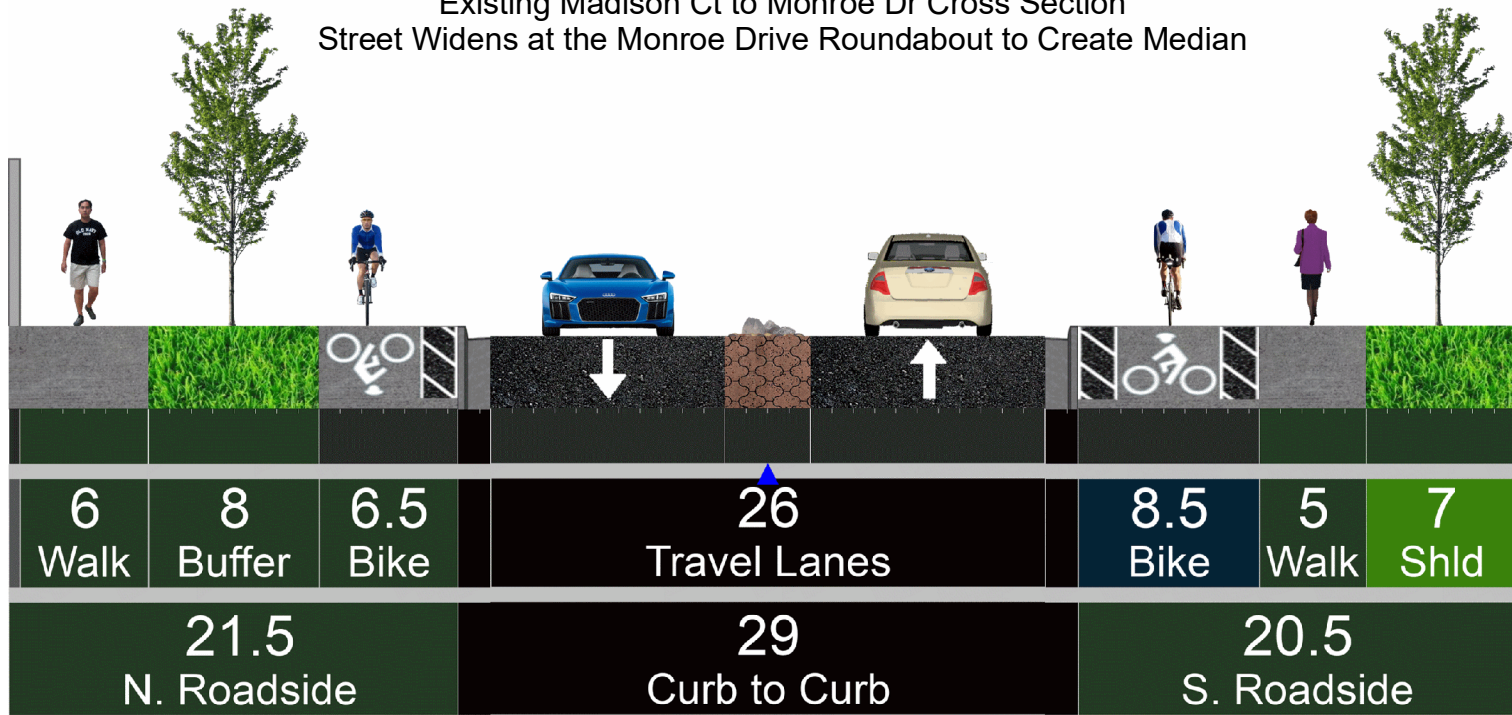

Proposed Madison Ct to Monroe Dr Cross Section
 Bicycle Lanes Enter/Exit Street at Intersections to Allow Left Turn Lanes