


Existing Monroe Dr to School Access Cross Section

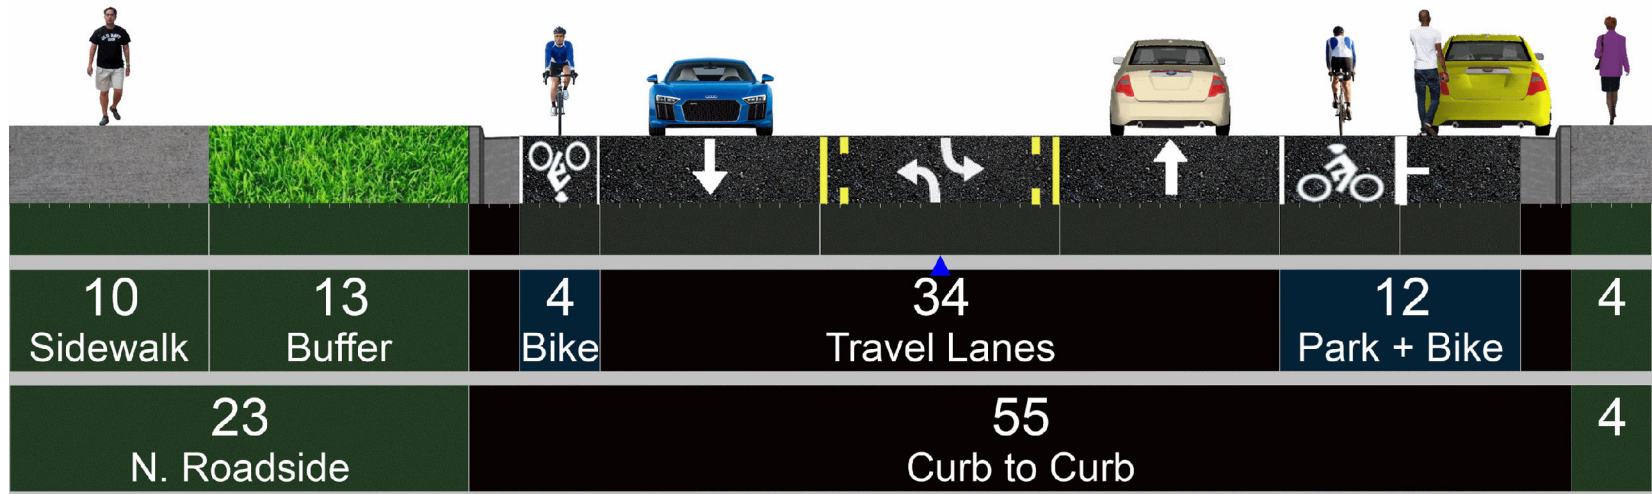

Proposed Monroe Dr to School Access Cross Section