


Existing York St to Josephine St Cross Section  
 (Widens at York Street to Create Westbound Right Turn Lane)

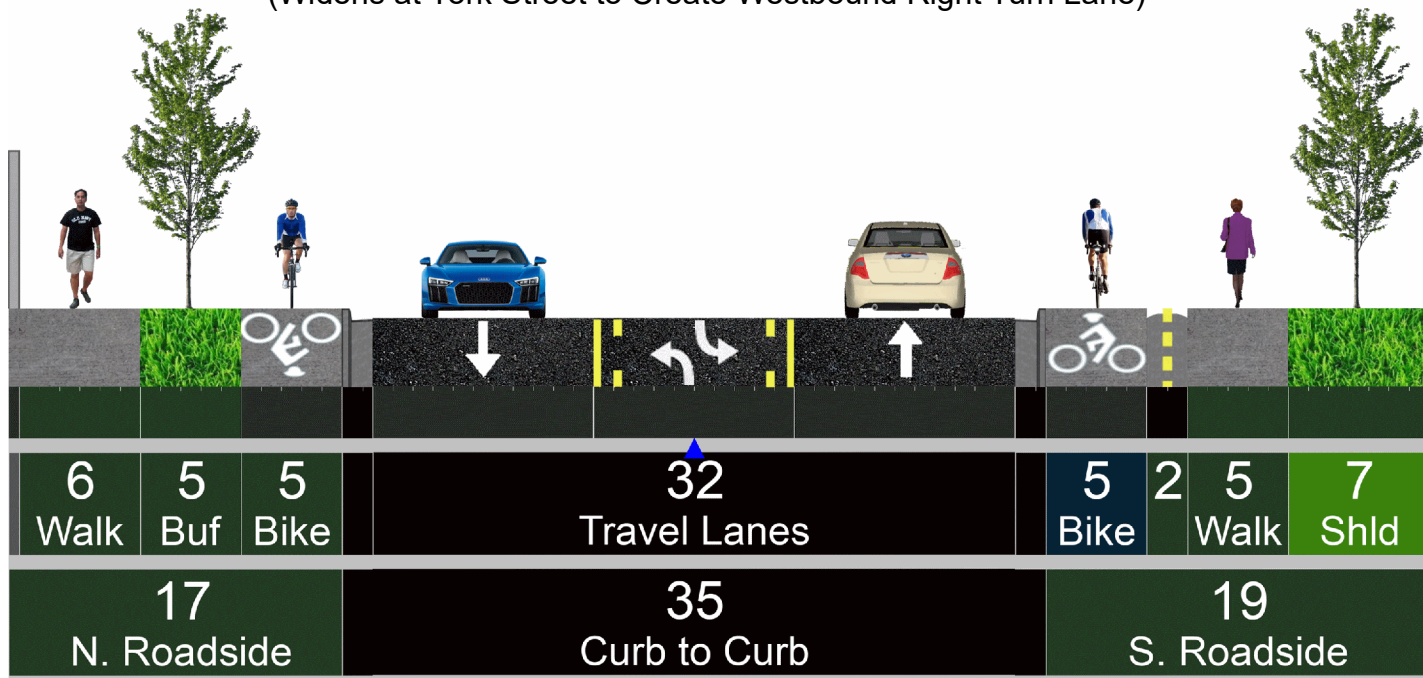

Proposed York St to Josephine St Cross Section